


- NOTES:**
1. ALL HOLES MUST BE PRECAST.
 2. MAXIMUM HOLE SIZE = PIPE O.D. + 4"
 3. USE CONCENTRIC CONIC SECTIONS IN RIGHT-OF-WAY.
 4. OUTFALL MANHOLES MUST HAVE CAST IN PLACE RINGS.
 5. SEE STANDARD NO. 112 FOR MANHOLE DEPTH GREATER THAN 20'.

NOTE:
FOR DETAILS OF FRAME & COVER
SEE STD. # 650.

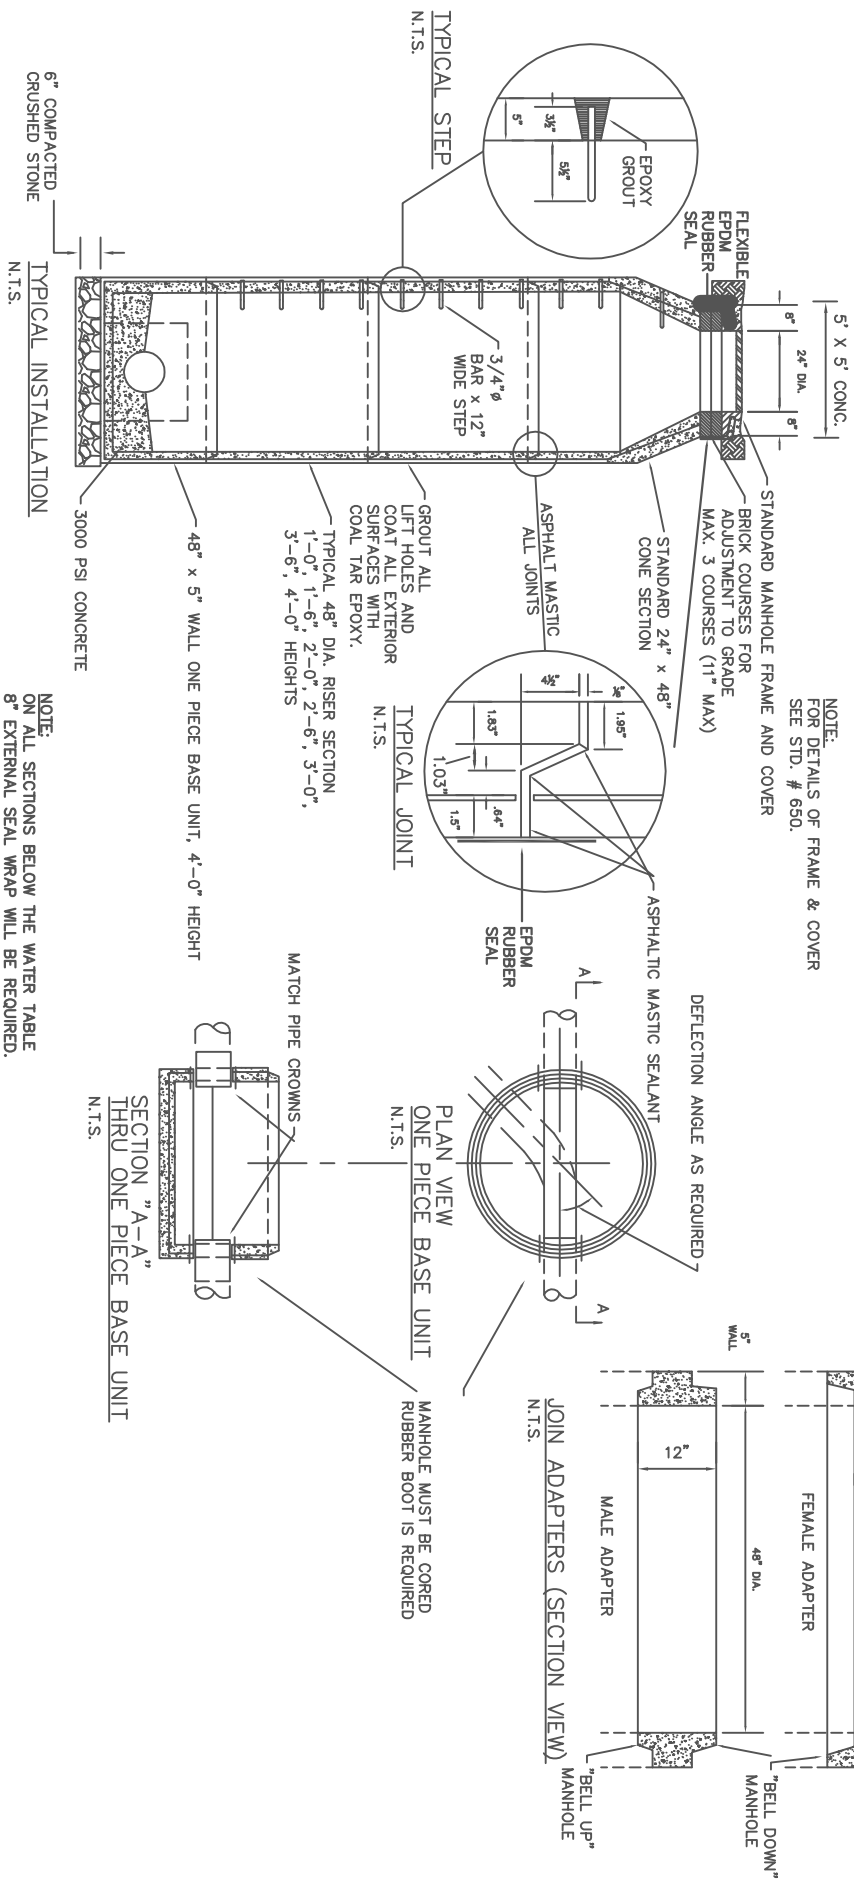

FULTON COUNTY STANDARD DETAIL 113
MANHOLES
PRECAST DETAILS

| DATE | REVISIONS | DATE | REVISIONS |
|------|-----------|------|-----------|
| 8/08 | NIR | | |
| | | | |
| | | | |
| | | | |

DGS/DRN/CHKD: REB
APPROVED: REW
DATE: 12-2-05



FULTON COUNTY PUBLIC WORKS
141 PRYOR ST. ATLANTA, GA. 30303
404-612-7400 FAX: 404-224-0498

DRAWING NO.